

PRELIMINARY DRAWINGS

FOR A 36'W X 19'-4"H EAVE X 36'L KELLY KLOSURE BUILDING


PROJECT:

BUYER:
PURCHASE ORDER:
KELLY ORDER:




NOT FOR CONSTRUCTION

REVISION	DATE	COMMENT

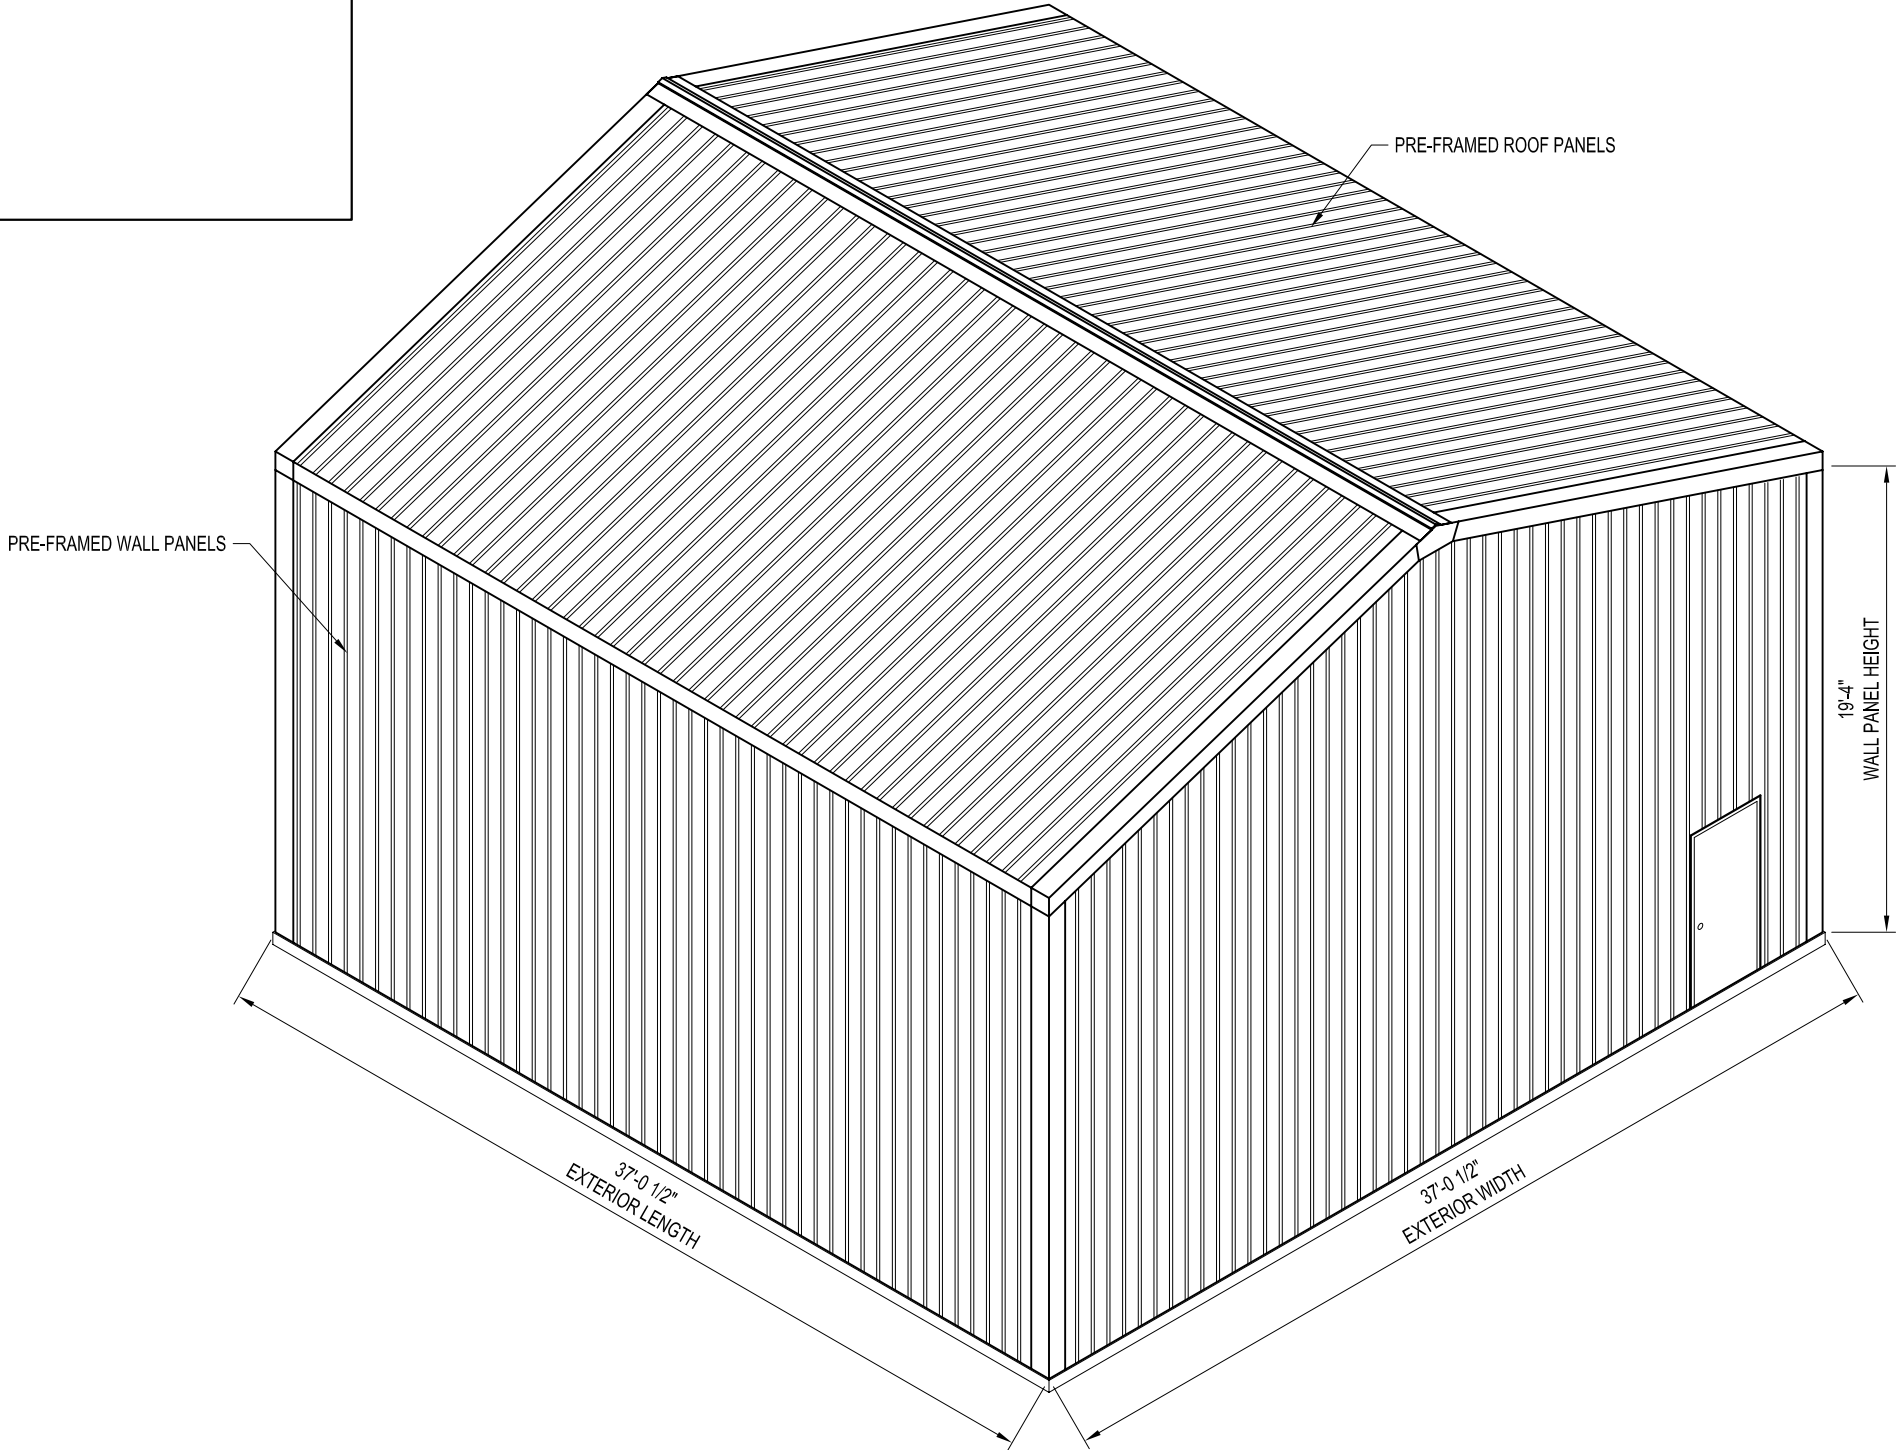


P/N: KK363619

EASY TO ASSEMBLE PANEL
SYSTEMS FOR RELOCATABLE
ENCLOSURES FROM WEATHER
BARRIERS TO BUILDINGS

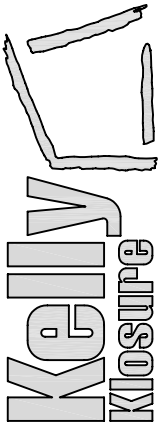

Mfg. by Kelly Group, Inc.
P.O. Box 1058 Fremont, NE 68026
Phone: 800-228-7230 Fax: 402-727-1363 Web: www.kellyklosure.com


DRAWN BY: ALEX CARSTENS	PROJECT TITLE: 36'W X 19'-4"H EAVE X 36'L P/N: KK363619		PAGE TITLE: COVER PAGE	
	DATE: 1/24/11	APPROVED BY: DATE:	SHEET 1 OF 8	
REVISION: DATE:	BUYER:		PROPRIETARY INFORMATION THIS DRAWING & THE DESIGN IT COVERS ARE THE EXCLUSIVE PROPERTY OF KELLY GROUP, INC. OF NE. KELLY GROUP, INC. DOES NOT WARRANT THE ACCURACY OF THE INFORMATION CONTAINED HEREIN. IT IS THE USER'S RESPONSIBILITY TO OBTAIN ALL NECESSARY PERMITS AND TO OBTAIN THE NECESSARY INFORMATION TO COMPLETE THE PROJECT. KELLY GROUP, INC. IS NOT RESPONSIBLE FOR ANY DAMAGE TO PERSONS OR PROPERTY CAUSED BY THE USE OF THIS DRAWING. KELLY GROUP, INC. IS NOT RESPONSIBLE FOR ANY DAMAGE TO PERSONS OR PROPERTY CAUSED BY THE USE OF THIS DRAWING.	
SCALE: NOT TO SCALE	K.K. QUOTE NUMBER:	K.K. ORDER NUMBER:	BUYER P.O. NUMBER:	

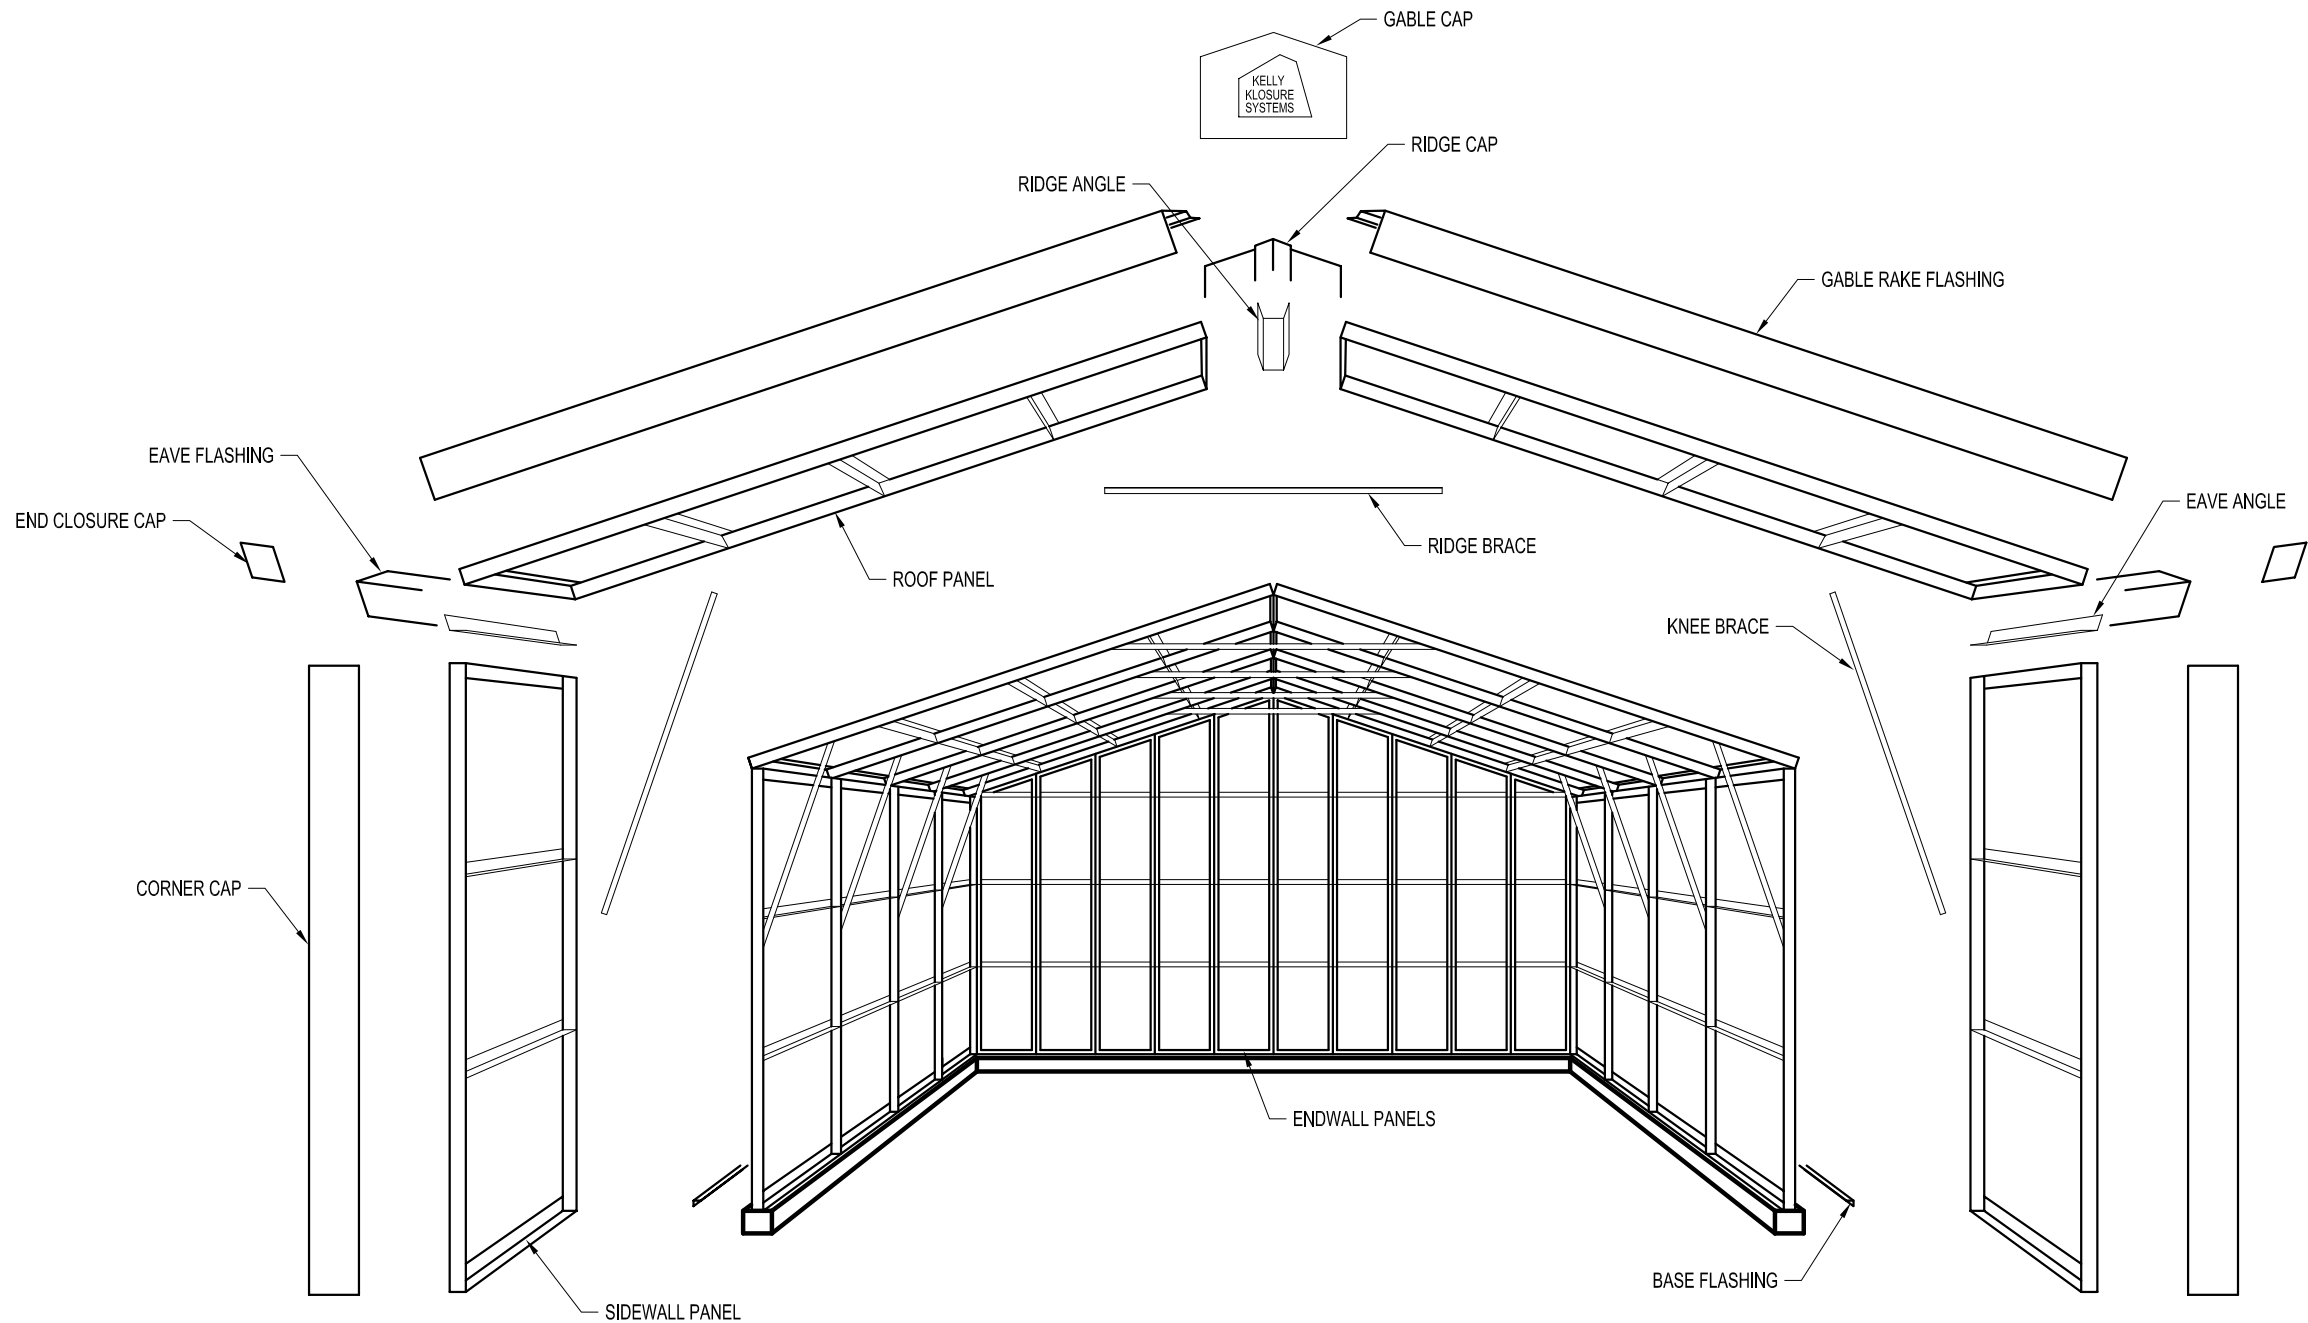

BASIC BUILDING COMPONENTS

NOT FOR CONSTRUCTION

DRAWN BY: ALEX CARSTENS		PROJECT TITLE: 36"W X 19'-4"H EAVE X 36"L P/N: KK363619		PAGE TITLE: BASIC BUILDING COMPONENTS		EASY TO ASSEMBLE PANEL SYSTEMS FOR RELOCATABLE ENCLOSURES FROM WEATHER BARRIERS TO BUILDINGS	
DATE: 1/24/11	APPROVED BY: DATE:	REVISION: DATE:		SCALE: NOT TO SCALE		Mfr. by Kelly Group, Inc. P.O. Box 1058 Fremont, NE 68026 Phone: 800-228-7230 Fax: 402-727-1363 Web: www.kellyklosure.com	
K.K. QUOTE NUMBER:		K.K. ORDER NUMBER:		BUYER P.O. NUMBER:		SHEET 2 OF 8	
PROPRIETARY INFORMATION THIS DRAWING & THE DESIGN IT COVERS ARE THE EXCLUSIVE PROPERTY OF KELLY GROUP, INC. NO PART OF THIS DRAWING OR THE DESIGN IT COVERS MAY BE REPRODUCED OR TRANSMITTED IN ANY FORM OR BY ANY MEANS, ELECTRONIC OR MECHANICAL, INCLUDING PHOTOCOPYING, RECORDING, OR BY ANY INFORMATION STORAGE AND RETRIEVAL SYSTEM, WITHOUT THE WRITTEN PERMISSION OF KELLY GROUP, INC. OF NE. TO THE USER OR THEIR AGENTS. KELLY GROUP, INC. OF NE. MAKES NO REPRESENTATION REGARDING DRAWING SCALE & ACCURACY.							

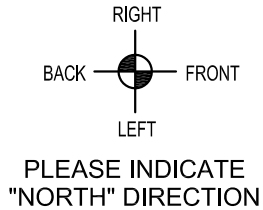


← START BUILDING
ASSEMBLY AT THIS END
(LEFT ENDWALL)

WORK IN
THIS DIRECTION →

*IMPORTANT NOTE: DIRECTION OF ASSEMBLY WILL AFFECT
MANUFACTURING OF THE BUILDING!*

CHANGING DIRECTION OF ASSEMBLY AFTER
MANUFACTURING MAY MAKE ASSEMBLY MORE DIFFICULT!
IF BUILDING IS TO BE ASSEMBLED FROM THE RIGHT END
DUE TO SITE CONDITIONS, PLEASE INDICATE ABOVE!

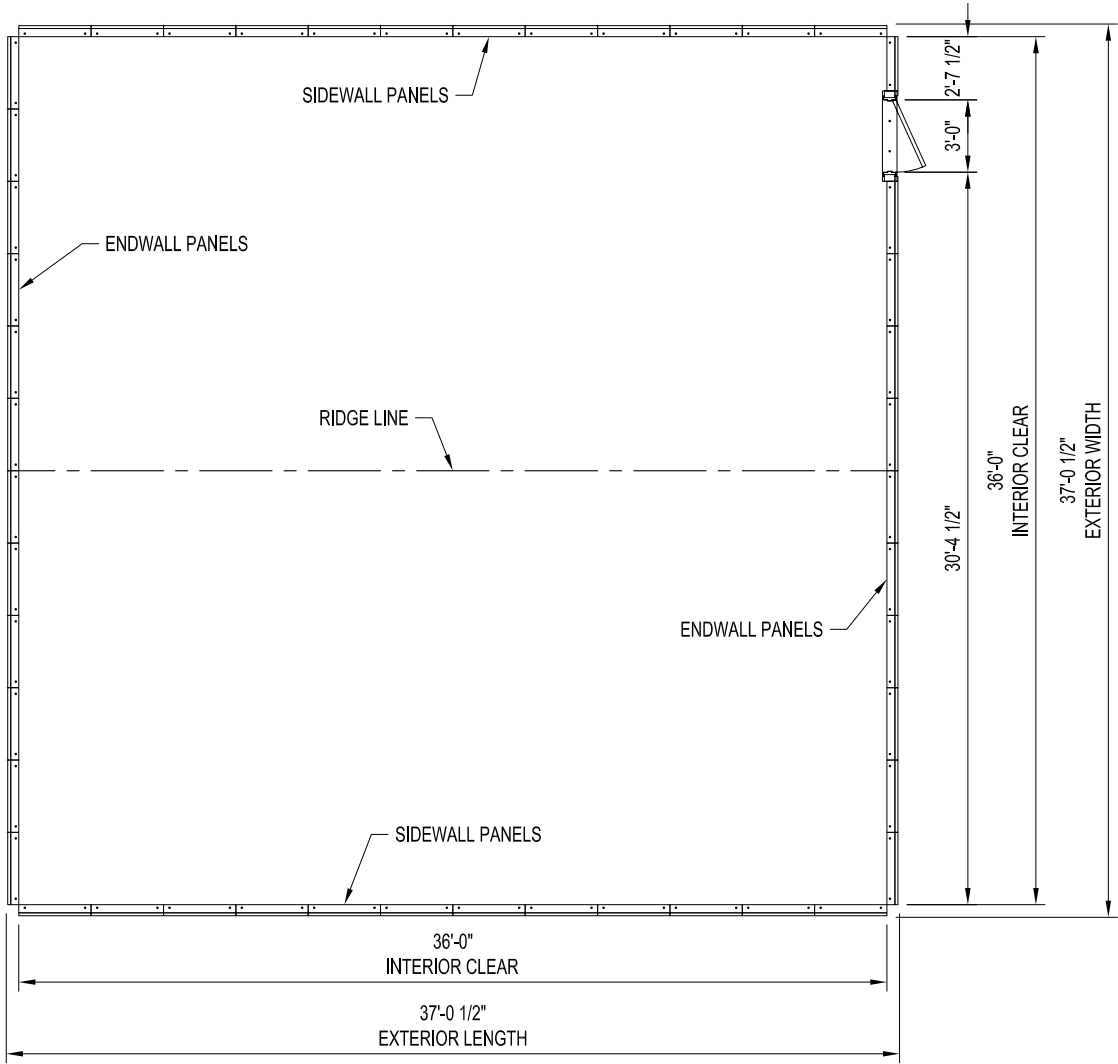

PLAN VIEW

DOOR SCHEDULE	
MARK NO.	DESCRIPTION
(A)	3'-0"W X 7'-0"H PERSONNEL DOOR (SWING AS SHOWN ON PLAN VIEW)


NOTE:
BUILDING LENGTH MAY BE INCREASED IN 3'-0"
INTERVALS BY PURCHASING THE APPROPRIATE
3'-0" EXTENSION KIT AT THE SAME TIME OF
PURCHASE AS THE BASE BUILDING.

NOT FOR CONSTRUCTION


DRAWN BY: ALEX CARSTENS		PROJECT TITLE: 36"W X 19'-4"H EAVE X 36"L P/N: KK363619		PAGE TITLE: PLAN VIEW	
DATE: 1/24/11		APPROVED BY:			
DATE:		REVISION:			
DATE:		BUYER:			
SCALE: 1/8" = 1'-0"		K.K. ORDER NUMBER:		BUYER P.O. NUMBER:	
K.K. QUOTE NUMBER:		PROPRIETARY INFORMATION THIS DRAWING & THE DESIGN IT COVERS ARE THE EXCLUSIVE PROPERTY OF KELLY GROUP, INC. OF NE. THEY ARE PROVIDED ONLY ON THE USER'S EXPRESS AGREEMENT THAT THEY WILL NOT BE REPRODUCED OR TRANSMITTED IN ANY FORM OR BY ANY MEANS, ELECTRONIC OR MECHANICAL, INCLUDING PHOTOCOPYING, RECORDING, OR BY ANY INFORMATION STORAGE AND RETRIEVAL SYSTEM, WITHOUT THE WRITTEN PERMISSION OF KELLY GROUP, INC. OF NE. TO THE USER OR THEIR AGENTS. KELLY GROUP, INC. OF NE. MAKES NO REPRESENTATION REGARDING DRAWING SCALE & ACCURACY.			
		SHEET 3 OF 8			

**EASY TO ASSEMBLE PANEL
SYSTEMS FOR RELOCATABLE
ENCLOSURES FROM WEATHER
BARRIERS TO BUILDINGS**


Mfg. by Kelly Group, Inc.
P.O. Box 1058 Fremont, NE 68026
Phone: 800-228-7230 Fax: 402-727-1363 Web: www.kellyklosure.com

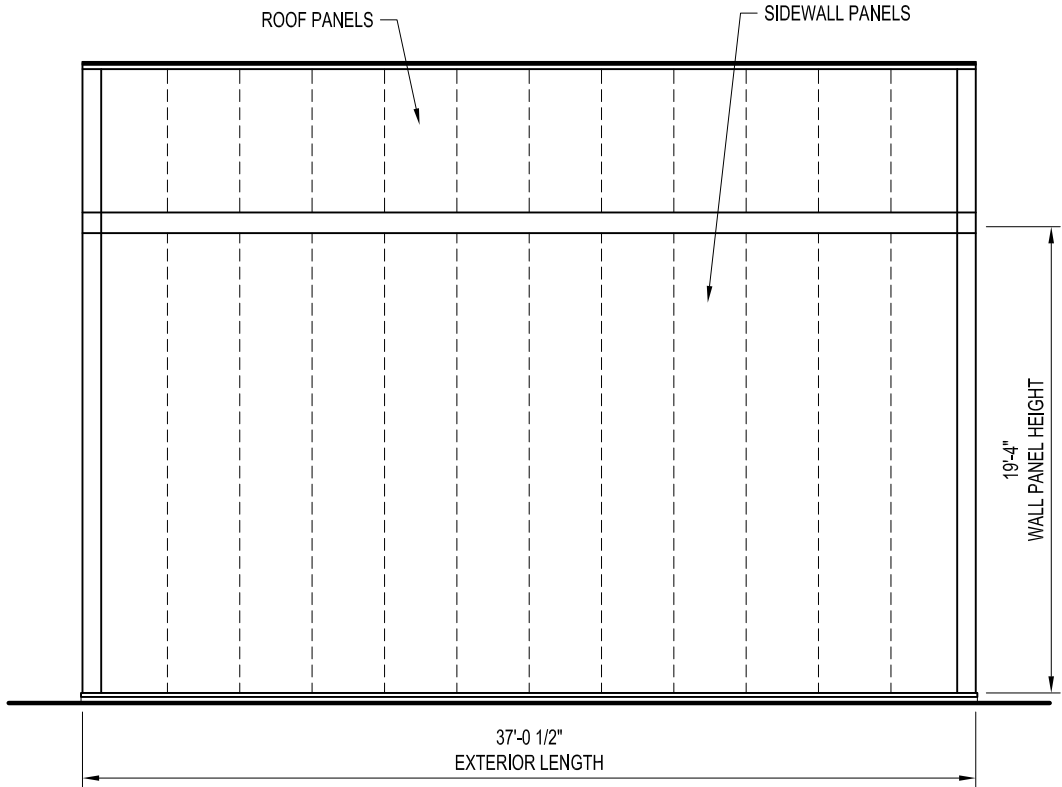


LEFT ELEVATION

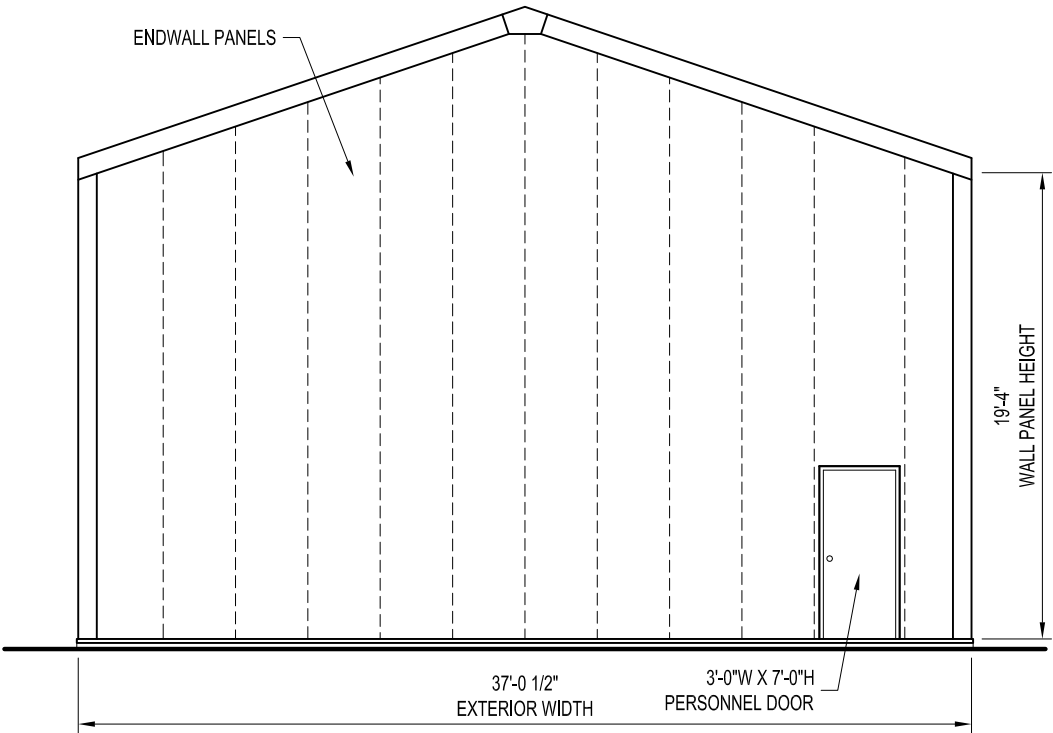

FRONT ELEVATION

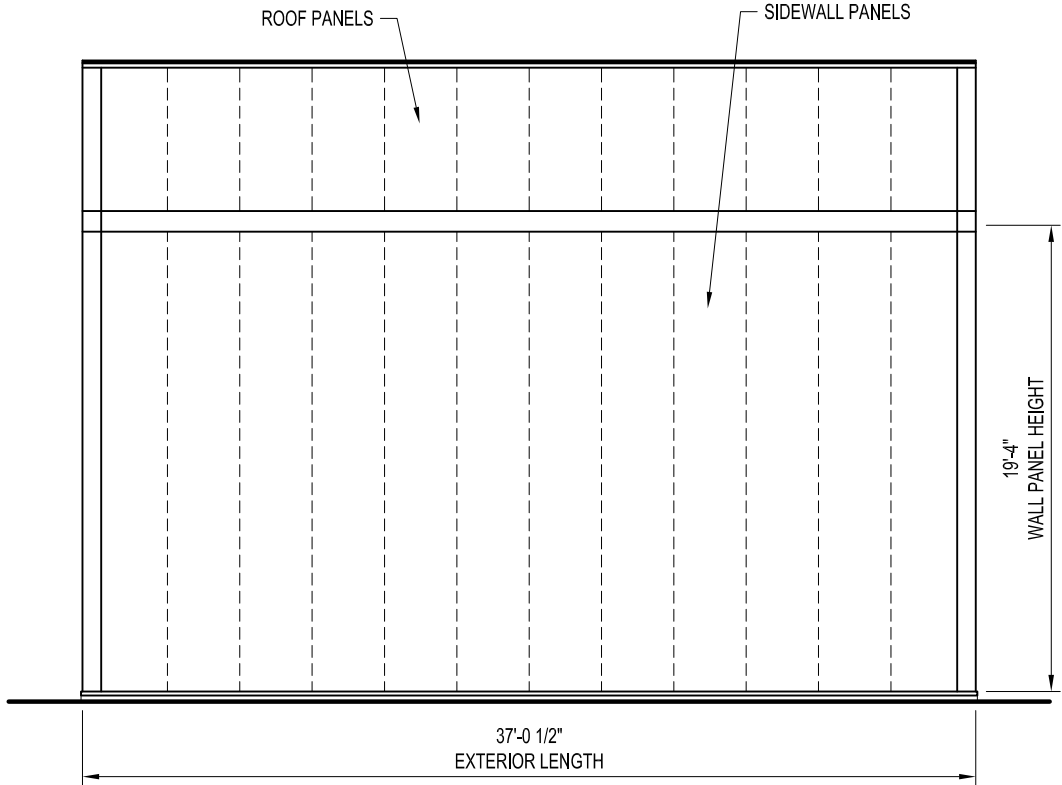


RIGHT ELEVATION

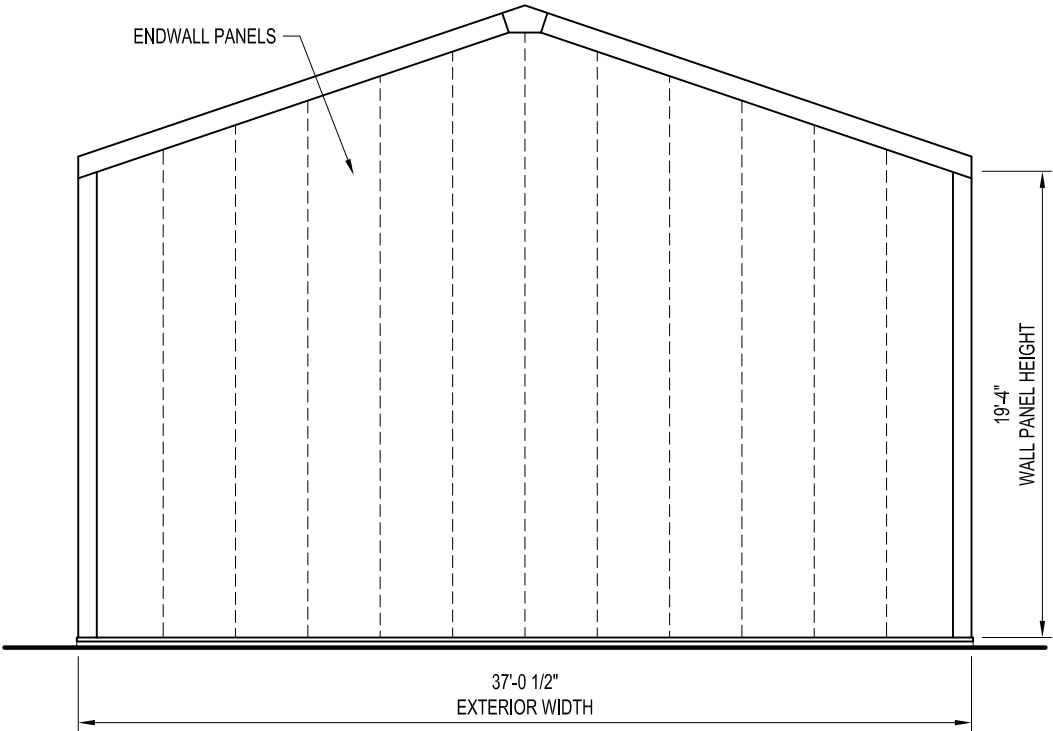


BACK ELEVATION

NOT FOR CONSTRUCTION

DRAWN BY: ALEX CARSTENS		PROJECT TITLE: 36"W X 19'-4"H EAVE X 36'L P/N: KK363619		PAGE TITLE: ELEVATIONS		EASY TO ASSEMBLE PANEL SYSTEMS FOR RELOCATABLE ENCLOSURES FROM WEATHER BARRIERS TO BUILDINGS	
DATE: 1/24/11	APPROVED BY: DATE:	REVISION: DATE:	SCALE: 1/8" = 1'-0"	BUYER:		Mfg. by Kelly Group, Inc. P.O. Box 1058 Fremont, NE 68026 Phone: 800-228-7230 Fax: 402-727-1363 Web: www.kellyklosure.com	
K.K. QUOTE NUMBER:		K.K. ORDER NUMBER:		BUYER P.O. NUMBER:		SHEET 4 OF 8	
THIS DRAWING & THE DESIGN IT COVERS ARE THE EXCLUSIVE PROPERTY OF KELLY GROUP, INC. OF NEBRASKA. NO PART OF THIS DRAWING OR DESIGN MAY BE REPRODUCED OR TRANSMITTED IN ANY FORM OR BY ANY MEANS, ELECTRONIC OR MECHANICAL, INCLUDING PHOTOCOPYING, RECORDING, OR BY ANY INFORMATION STORAGE AND RETRIEVAL SYSTEM, WITHOUT THE WRITTEN PERMISSION OF KELLY GROUP, INC. OF NE. TO THE USER OR THEIR AGENTS. KELLY GROUP, INC. OF NE. MAKES NO REPRESENTATION REGARDING DRAWING SCALE & ACCURACY.							

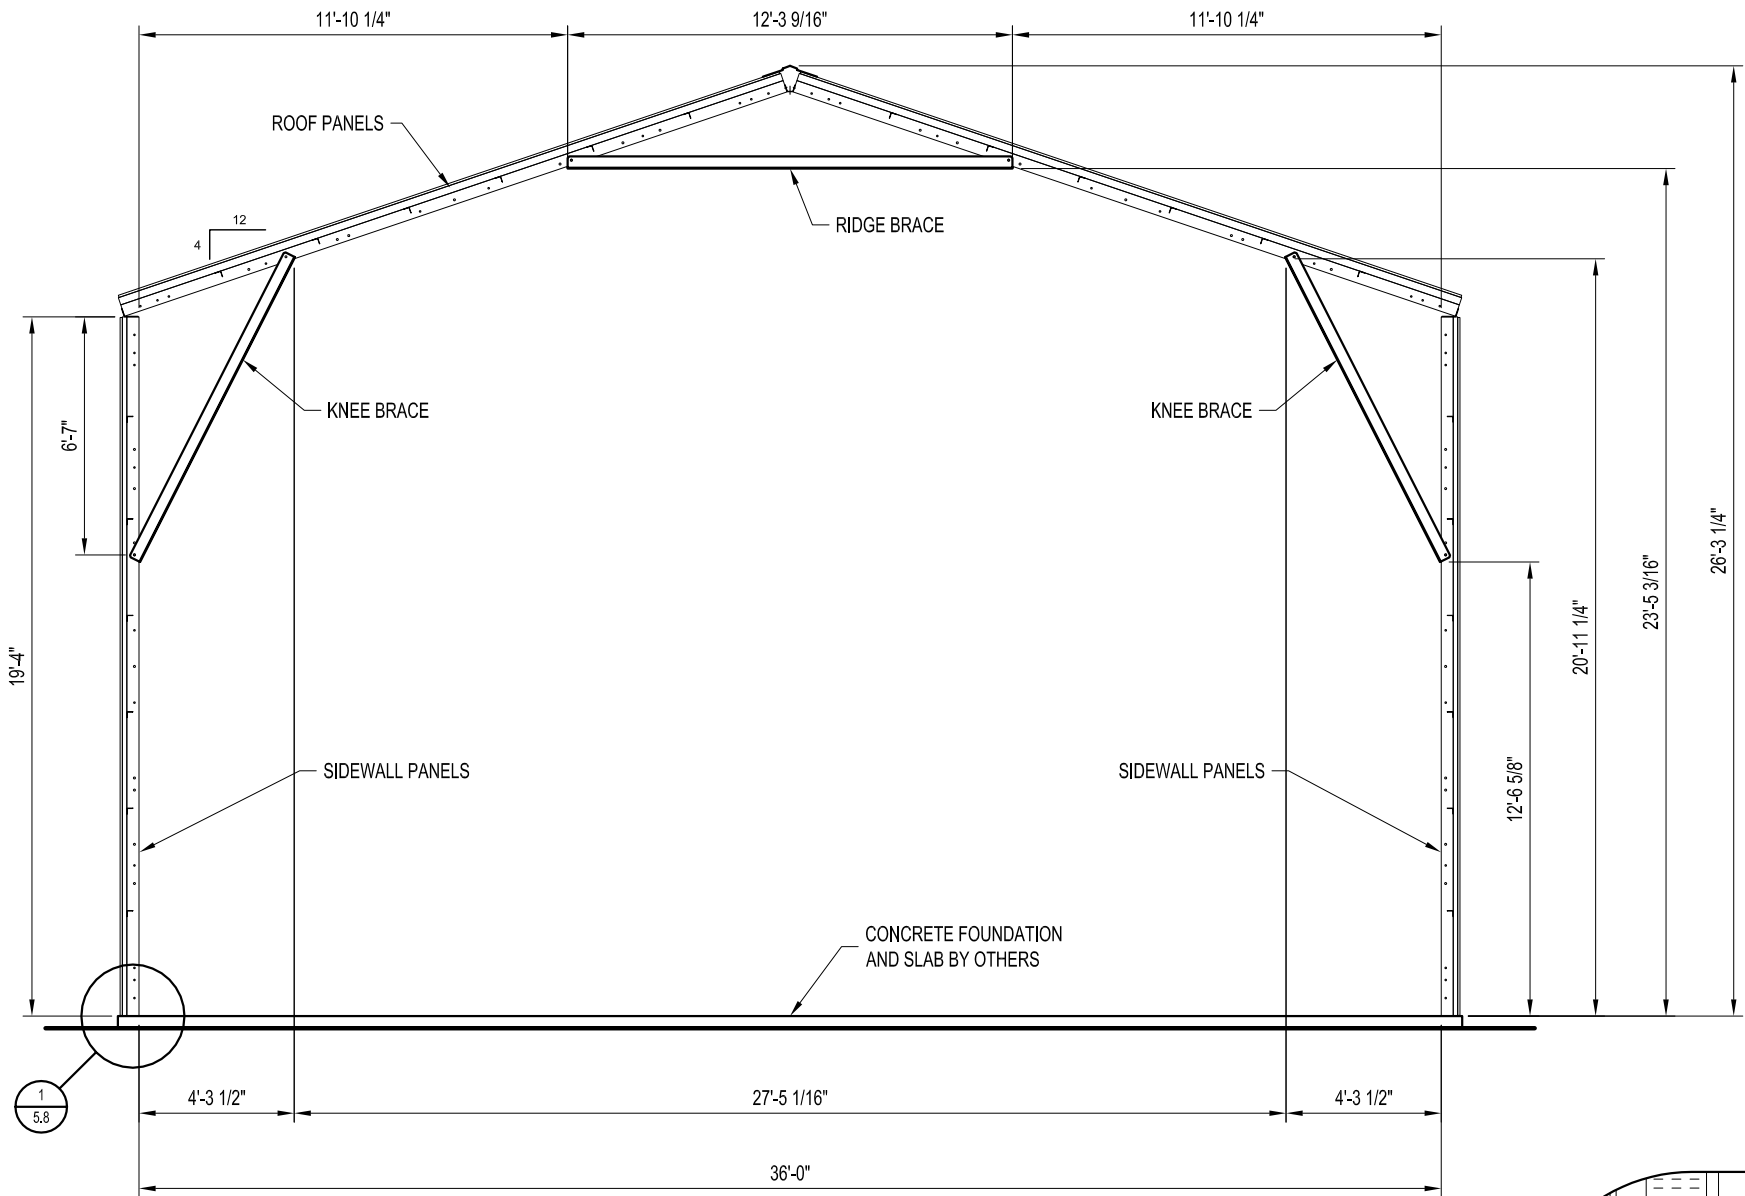

CROSS-SECTION
(36"W X 19'-4"H)

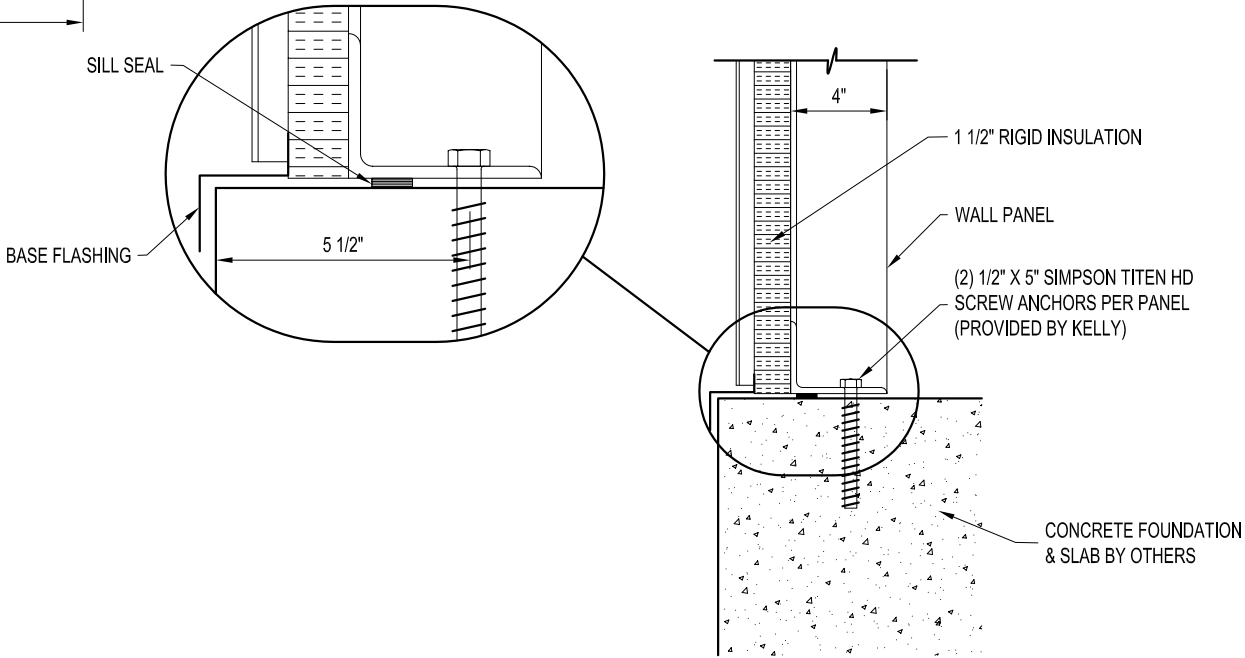

1
5.8



PANEL BASE SECTION
SCALE: 1 1/2" = 1'-0"

NOT FOR CONSTRUCTION

DRAWN BY: ALEX CARSTENS		PROJECT TITLE: 36"W X 19'-4"H EAVE X 36"L P/N: KK363619		PAGE TITLE: CROSS-SECTION	
DATE: 1/24/11	APPROVED BY:	BUYER:		SHEET 5 OF 8	
REVISION:	DATE:	K.K. ORDER NUMBER:		PROPRIETARY INFORMATION	
SCALE: 3/16" = 1'-0"	DATE:	BUYER P.O. NUMBER:		THIS DRAWING & THE DESIGN IT COVERS ARE THE EXCLUSIVE PROPERTY OF KELLY GROUP, INC. NO PART OF THIS DRAWING OR DESIGN MAY BE REPRODUCED OR TRANSMITTED IN ANY FORM OR BY ANY MEANS, ELECTRONIC OR MECHANICAL, INCLUDING PHOTOCOPYING, RECORDING, OR BY ANY INFORMATION STORAGE AND RETRIEVAL SYSTEM, WITHOUT THE WRITTEN PERMISSION OF KELLY GROUP, INC. OR ITS AGENTS. THE USER OF THIS DRAWING SHALL INDEMNIFY AND HOLD HARMLESS KELLY GROUP, INC. AND ITS AGENTS FROM AND AGAINST ALL CLAIMS, DAMAGES, LOSSES AND EXPENSES, INCLUDING REASONABLE ATTORNEY'S FEES, THAT MAY BE ASSERTED AGAINST OR INCURRED BY KELLY GROUP, INC. OR ITS AGENTS, IN CONNECTION WITH THE USE OF THIS DRAWING.	
K.K. QUOTE NUMBER:		3/16" = 1'-0"		Mfr. by Kelly Group, Inc. P.O. Box 1058 Fremont, NE 68026 Phone: 800-228-7230 Fax: 402-727-1363 Web: www.kellyklosure.com	


EASY TO ASSEMBLE PANEL
SYSTEMS FOR RELOCATABLE
ENCLOSURES FROM WEATHER
BARRIERS TO BUILDINGS

Kelly Klosure

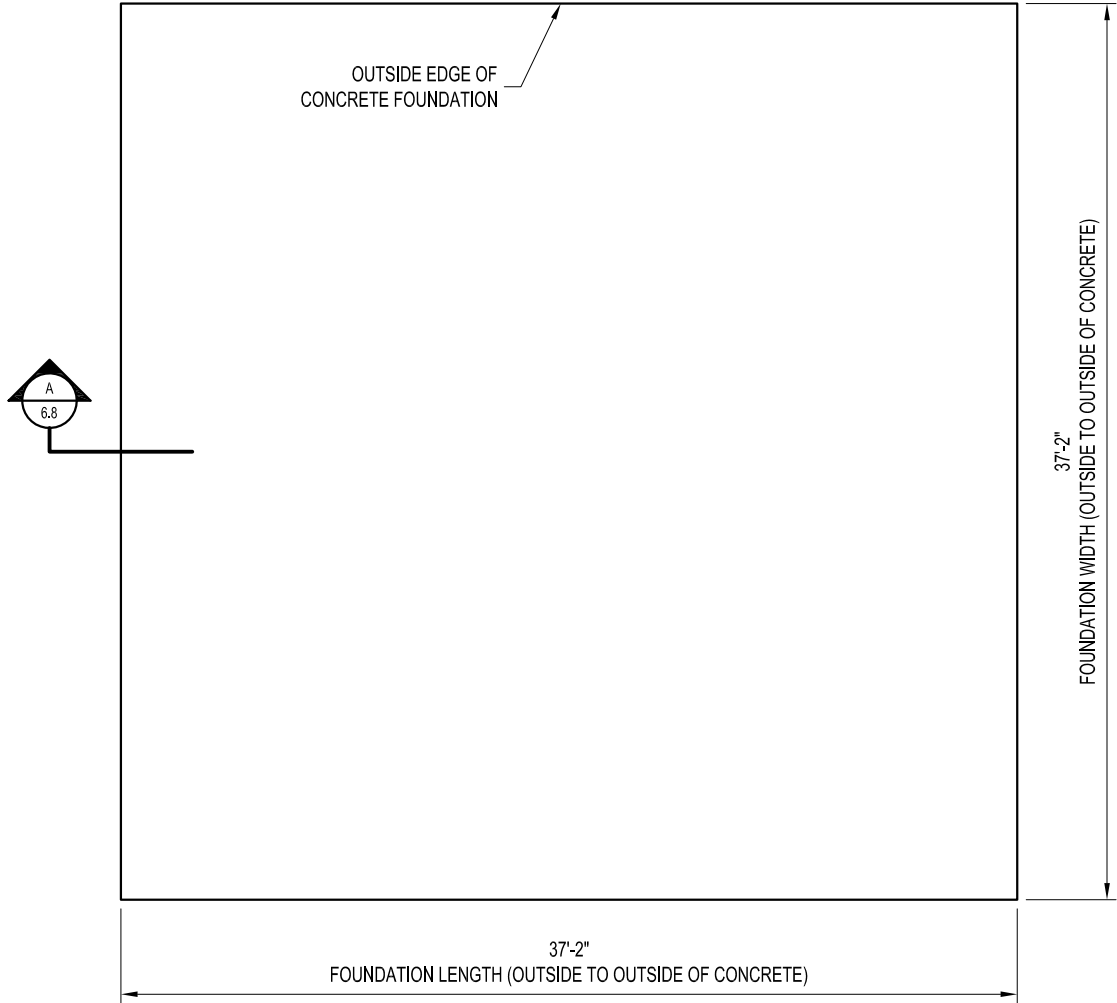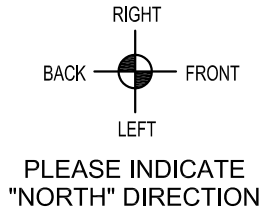


FOUNDATION PLAN VIEW

NOTE:
THE FOUNDATION SIZE SHOWN IS
THE MINIMUM RECOMMENDED SIZE
TO PREVENT WATER LEAKAGE.

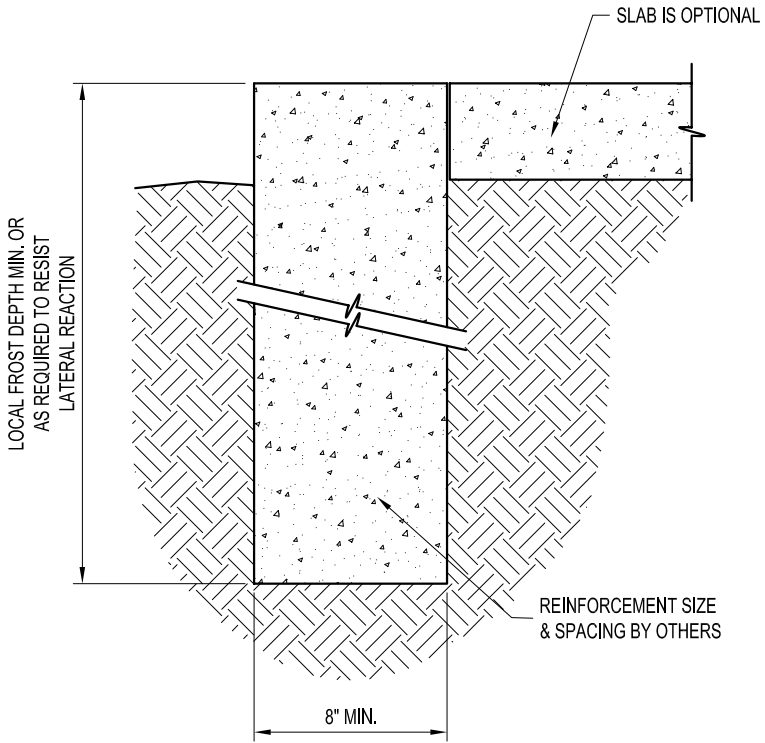

TRENCH FOOTING OPTION

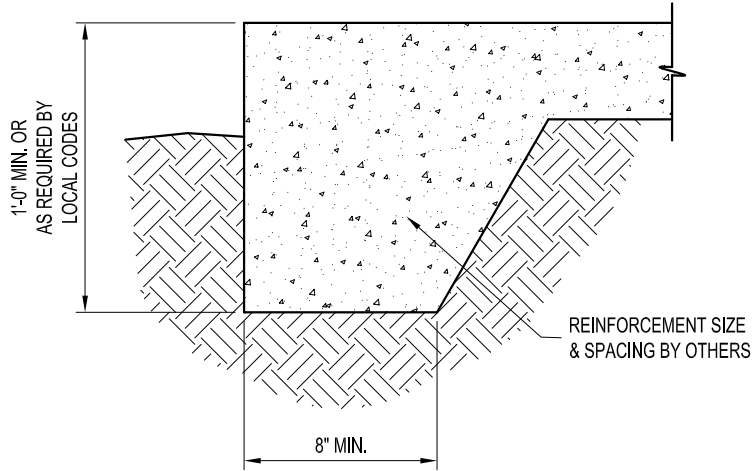


THICKENED EDGE SLAB OPTION

NOT FOR CONSTRUCTION

DRAWN BY: ALEX CARSTENS	PROJECT TITLE: 36"W X 19'-4"H EAVE X 36"L P/N: KK363619		PAGE TITLE: FOUNDATION PLAN VIEW	
	DATE: 1/24/11	APPROVED BY: DATE:	SHEET 6 OF 8	
REVISION: DATE:	BUYER:		PROPRIETARY INFORMATION	
SCALE: 1/8" = 1'-0"	K.K. ORDER NUMBER:		THIS DRAWING & THE DESIGN IT COVERS ARE THE EXCLUSIVE PROPERTY OF KELLY GROUP, INC. OF NEW HAMPSHIRE. NO PART OF THIS DRAWING OR DESIGN MAY BE REPRODUCED OR TRANSMITTED IN ANY FORM OR BY ANY MEANS, ELECTRONIC OR MECHANICAL, INCLUDING PHOTOCOPYING, RECORDING, OR BY ANY INFORMATION STORAGE AND RETRIEVAL SYSTEM, WITHOUT THE WRITTEN PERMISSION OF KELLY GROUP, INC. OF NEW HAMPSHIRE. THE USER OF THIS DRAWING OR DESIGN ASSUMES ALL LIABILITY FOR ANY DAMAGE, LOSS, OR INJURY, INCLUDING REASONABLE ATTORNEY'S FEES, ARISING OUT OF OR FROM THE USE OF THIS DRAWING OR DESIGN IN THE LIMITED WAY PERMITTED BY THE TERMS OF THE LICENSE AGREEMENT. KELLY GROUP, INC. OF NEW HAMPSHIRE DISCLAIMS ANY WARRANTY, INCLUDING MERCHANTABILITY AND FITNESS FOR A PARTICULAR PURPOSE, IN CONNECTION WITH THE USE OF THIS DRAWING OR DESIGN.	
K.K. QUOTE NUMBER:	BUYER P.O. NUMBER:		Mfr. by Kelly Group, Inc. P.O. Box 1058 Fremont, NE 68026 Phone: 800-228-7230 Fax: 402-727-1363 Web: www.kellyklosure.com	

EASY TO ASSEMBLE PANEL
SYSTEMS FOR RELOCATABLE
ENCLOSURES FROM WEATHER
BARRIERS TO BUILDINGS

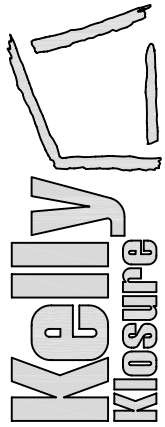

Mfr. by Kelly Group, Inc.
P.O. Box 1058 Fremont, NE 68026
Phone: 800-228-7230 Fax: 402-727-1363 Web: www.kellyklosure.com

1) BUILDING STRUCTURE

A) BUILDING STRUCTURAL DESIGN CRITERIA

- | | | |
|----|---------------------|--|
| a) | BUILDING CODE: | 2006 IBC |
| b) | ROOF LOAD: | 40 PSF (GROUND SNOW LOAD) |
| c) | SNOW DRIFT LOAD: | NONE |
| d) | WIND LOAD: | 100 MPH (3 SECOND GUST) |
| e) | SEISMIC: | DESIGN CATEGORY "C", SOIL SITE CLASS "D" |
| f) | OCCUPANCY CATEGORY: | 2 |

- B) THIS BUILDING HAS BEEN DESIGNED IN ACCORDANCE WITH THE BUILDING CODE AND BASIC STRUCTURAL DESIGN DATA LISTED ABOVE. THE BUILDING HAS BEEN DESIGNED AND ENGINEERED FROM A STRUCTURAL ASPECT ONLY. OTHER CODE COMPLIANCE ISSUES SUCH AS OCCUPANCY, EGRESS, HVAC, ELECTRICAL, MECHANICAL, FIRE SAFETY ETC. IS THE RESPONSIBILITY OF THE END USER OR ITS REPRESENTATIVES. MATERIAL SPECIFICATIONS ARE AVAILABLE UPON REQUEST.

- C) ANY REQUIRED "MAJOR PENETRATIONS" THROUGH THE WALLS OR ROOF OF THE BUILDING SHOULD BE NOTED AND LOCATED BEFORE RELEASE FOR MANUFACTURING IS GIVEN. THIS WILL ALLOW KELLY TO MODIFY FRAMING AS NECESSARY. FIELD CUTTING OF ANY STEEL FRAMING MEMBERS IS NOT RECOMMENDED AND WILL VOID THE STRUCTURAL DESIGN CRITERIA AND ANY WARRANTIES. "MAJOR PENETRATIONS" ARE ITEMS LIKE HVAC DUCTS AND LARGE PIPES OR CONDUITS.

- D) IF PERMITS ARE TO BE PULLED FOR THIS PROJECT, KELLY KLOSURE RECOMMENDS THAT THIS BE DONE BEFORE BUILDING IS RELEASED FOR MANUFACTURING. ANY INSPECTIONS REQUIRED FOR PERMITS ARE THE RESPONSIBILITY OF THE END USER OR ITS REPRESENTATIVES.

IMPORTANT NOTE: ANY AND ALL CHANGES, MODIFICATIONS OR RETROFITS REQUIRED DUE TO PERMITS BEING PULLED AFTER THE BUILDING IS MANUFACTURED ARE NOT KELLY'S RESPONSIBILITY.

2) FOUNDATIONS

A) RECOMMENDED FOUNDATION SIZE IS GIVEN ON THE FOUNDATION PLAN VIEW PAGE OF THIS SET.

- a) OUTSIDE DIMENSIONS AS SHOWN ARE REQUIRED TO ACCEPT BUILDING BASE FLASHING AS SUPPLIED. A TOLERANCE OF $+0R - 1/4"$ IS ACCEPTABLE. THE SLAB SHOULD BE LEVEL AROUND PERIMETER OF FOUNDATION WITH A TOLERANCE OF $+0R - 1/4"$. ANY VARIANCE COULD CREATE A LEAKAGE PROBLEM AT BASE OF BUILDING.

- b) IF THE BUILDING IS TO BE PLACED ON A LARGER FOUNDATION THAN SHOWN, SPECIAL BASE FLASHING CAN BE SUPPLIED UPON REQUEST.


- c) USERS ARE TO ESTABLISH SIZE AND REINFORCEMENT REQUIREMENTS FOR FOUNDATIONS TO ACCOMMODATE SITE SOIL CONDITIONS AND LOCAL FROST DEPTH.

- d) BUILDING ANCHOR BOLT REACTIONS ARE AVAILABLE UPON REQUEST.

B) ANCHOR BOLTS

- a) PRESETTING OF ANCHOR BOLTS IS NOT REQUIRED. ANCHOR BOLTS WILL BE INSTALLED AS THE BUILDING IS ERECTED. KELLY RECOMMENDS THE *SIMPSON TITEN HD SCREW ANCHOR* AS SHOWN ON THE BUILDING BASE SECTION ON THE CROSS-SECTION PAGE.

- b) CONCRETE ANCHORS WILL BE SUPPLIED WITH THE BUILDING SHIPMENT.

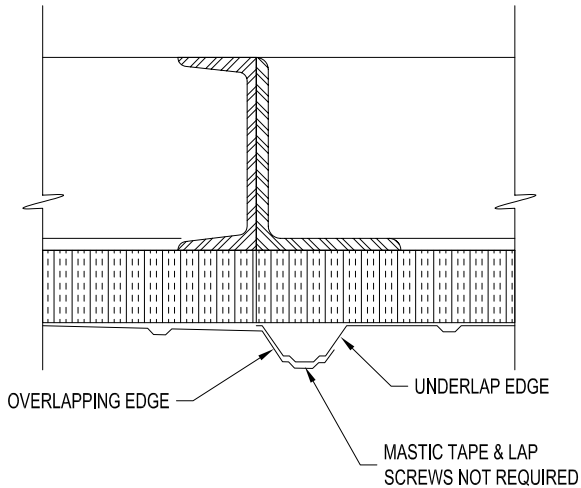

OVERLAP DETAIL

3) PANEL COMPONENTS AND FINISHES (SEE PANEL COMPONENTS ISOMETRIC)

A) PANEL FRAMES & STRUCTURAL STEEL COMPONENTS

- a) ONE COAT, CORROSION RESISTANT, WATER REDUCIBLE, ACRYLIC ALKYD EMULSION PRIMER

B) EXTERIOR STEEL SIDING AND ROOFING

- a) 26 GA. 3/4" RIBBED "IMPERIAL RIB", DOES NOT REQUIRE SEAL TAPE OR STITCH SCREWS AT OVERLAPS
- b) SIDING AND ROOFING TO BE GALVALUME COATED WITH PRIMER AND SILICONE MODIFIED POLYESTER PAINT FINISH

C) FACTORY INSTALLED INSULATION

- a) INSULATION TO BE RIGID, CLOSED CELL, POLYISOCYANURATE WITH FOIL FACING
- b) WALLS: 1.1/2" THICK (R-11)
- c) ROOF: 2.1/2" THICK (R-19)


D) FACTORY INSTALLED STEEL INSULATION LINER

- a) 28 GA. G-90 GALVANIZED STEEL
b) INSTALLED IN WALLS ONLY


4) PERSONNEL AND EQUIPMENT DOORS

A) 3'W X 7'H PERSONNEL DOOR FACTORY INSTALLED IN A 3'-9" WIDE WALL PANEL,
TYPE "A" SHOWN ON PLAN VIEW

- | | | |
|----|--------------------|--|
| a) | DOOR FRAME: | 16 GA. STEEL, PRIMED AND FINISH PAINTED |
| b) | DOOR LEAF: | 18 GA. STEEL, HONEYCOMB CORE, PRIMED AND FINISH PAINTED |
| c) | *ENTRY LOCK: | STANDARD LOCKSET, S.PARKER B9160 SERIES, STAINLESS STEEL |
| d) | HINGES: | (3) 4.5" BALL BEARING, STANLEY FBB179, US26D FINISH |
| e) | *CLOSER: | STANDARD, S.PARKER 954, ALUMINUM FINISH |
| f) | DOOR SWEEP: | STANDARD, MD DCV134, ALUMINUM FINISH |
| g) | WEATHER STRIPPING: | NONE |

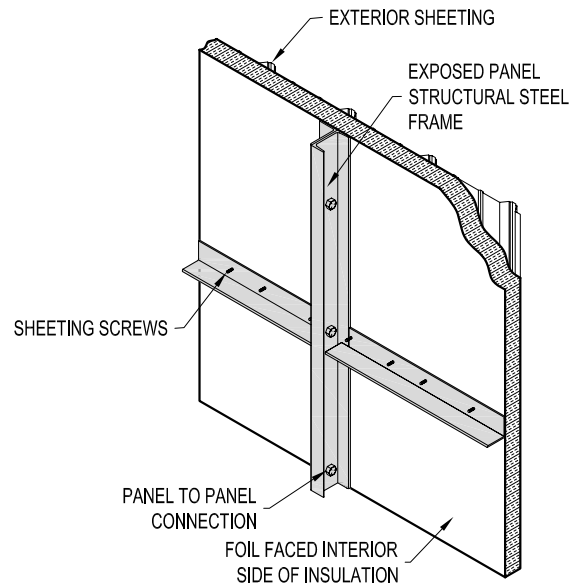

ROOF PANEL ISOMETRIC


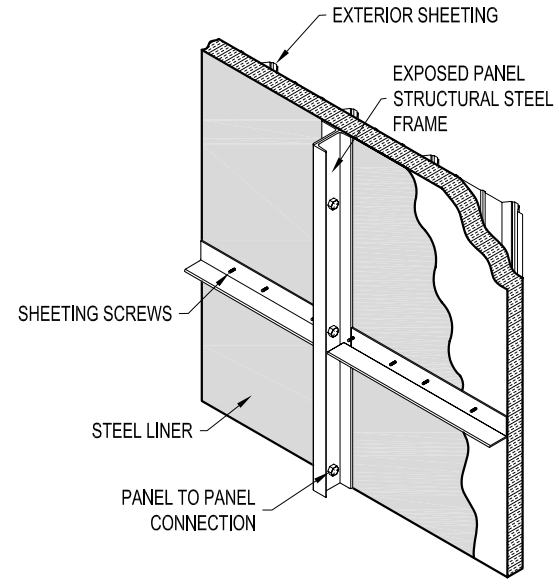


WALL PANEL ISOMETRIC

DRAWN BY: ALEX CARSTENS		PROJECT TITLE: 36"W X 19'-4"H EAVE X 36"L P/N: KK363619		PAGE TITLE: BUILDING NOTES & PANEL ISOMETRIC		 EASY TO ASSEMBLE PANEL SYSTEMS FOR RELOCATABLE ENCLOSURES FROM WEATHER BARRIERS TO BUILDINGS	
DATE: 1/24/11				SHEET 7 OF 8			
APPROVED BY:				PROPRIETARY INFORMATION			
DATE:				THIS DRAWING & THE DESIGN IT COVERS ARE THE EXCLUSIVE PROPERTY OF KELLY GROUP, INC. OF NE. THEY ARE PROVIDED ONLY ON THE USER'S EXPRESS AGREEMENT THAT THEY WILL NOT BE REPRODUCED OR TRANSMITTED IN ANY FORM OR BY ANY MEANS, ELECTRONIC OR MECHANICAL, WITHOUT THE EXPRESS WRITTEN PERMISSION OF KELLY GROUP, INC. OF NE. TO THE USER OR THEIR AGENTS. THIS DRAWING IS NOT TO BE USED FOR ANY OTHER PROJECTS WITHOUT THE EXPRESS WRITTEN PERMISSION OF KELLY GROUP, INC. OF NE. PANELS NOT REPRESENTED IN ANY RELEVANT DRAWING SCALE & ACCURACY.			
DATE:		BUYER:				Mfg. by Kelly Group, Inc.	
SCALE: NOT TO SCALE		K.K. ORDER NUMBER:		K.K. QUOTE NUMBER:		P.O. Box 1058 Fremont, NE 68026	
						Phone: 800-228-7230 Fax: 402-727-1363 Web: www.kellyklosure.com	

26 GAUGE - PAINTED "IMPERIAL RIB" PROFILE
EXTERIOR SHEETING & TRIM COLOR AVAILABILITY CHART

THIS CHART SHOULD BE USED IF YOUR QUOTE OR BUDGET ESTIMATE CALLS OUT
"26 GAUGE PAINTED IMPERIAL RIB" EXTERIOR SHEETING AND TRIM.

  AVAILABLE AS TRIM ONLY		AVAILABLE AS TRIM & SHEETING		AVAILABLE AS SHEETING ONLY	
	POLAR WHITE		ASH GRAY		CHARCOAL GRAY
	DESERT SAND		BURNISHED SLATE		LIGHT STONE
	GALLERY BLUE		FERN GREEN		KOKO BROWN
	HAWAIIAN BLUE		COLONY GREEN		GRAY
	AZTEC GOLD		CRIMSON RED		SADDLE TAN
					RUSTIC RED
					IVY GREEN

METAL COLOR CHIPS ARE AVAILABLE UPON REQUEST.


ALL COLORS SHOWN ON THIS CHART ARE A 26 GAUGE GALVALUME COATED BASE METAL WITH SILICONE POLYESTER COLOR COAT.

PLAIN GALVALUME FINISH IS AVAILABLE UPON REQUEST.

PLAIN GALVANIZED FINISH IS AVAILABLE FOR MORE ECONOMICAL APPLICATIONS.

ALL COLORS SHOWN HAVE A 30 YEAR LIMITED WARRANTY EXCEPT "CRIMSON RED" WHICH HAS A 3-YEAR WARRANTY ON ROOF PANELS AND A 5-YEAR WARRANTY ON WALL PANELS. (WARRANTY INFORMATION AVAILABLE UPON REQUEST).

ALL COLORS SHOWN CONTAIN NOT MORE THAN .06% LEAD EXCEPT "CRIMSON RED". USE THIS COLOR FOR APPLICATIONS WHICH COMPLY WITH FEDERAL, STATE AND LOCAL REGULATIONS FOR LEAD BASED PAINT.

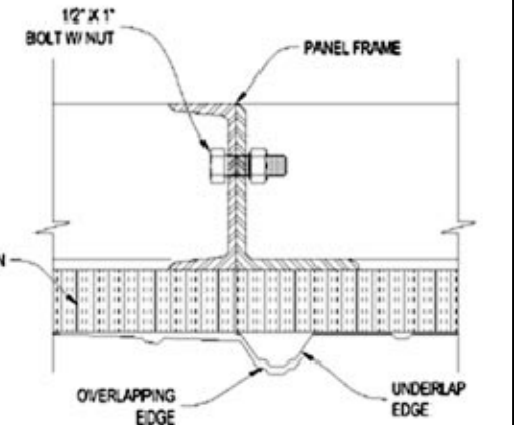

TYPICAL OVERLAP DETAIL
MASTIC TAPE AND LAP SCREWS NOT REQUIRED FOR "IMPERIAL RIB" PROFILE SHEETING OVERLAPS.

INSTRUCTIONS FOR OPTIONAL DOORS & ACCESSORY LOCATIONS

EQUIPMENT DOOR PLACEMENT & SIZE RESTRICTIONS:

THE OPTIONAL EQUIPMENT DOOR MUST BE PLACED IN ONE OF THE END WALLS WITH AT LEAST ONE FULL PANEL OPEN ON BOTH SIDES. THE DOOR WILL NEED AT LEAST 2'-6" CLEAR ABOVE FOR THE MANUAL OR ELECTRIC OPERATOR.

3'-0"W PERSONNEL DOOR PLACEMENT RESTRICTIONS:

PERSONNEL DOORS WILL BE PLACED IN 3'-9" PANELS WITH A 2'-3" PANEL BESIDE THEM. THE DOORS CANNOT BE PLACED ON THE END PANEL OF ANY WALL.

5'-8"W DOUBLE DOOR PLACEMENT RESTRICTIONS:

DOUBLE DOORS WILL BE PLACED IN 6'-0" PANELS. THE DOORS CANNOT BE PLACED ON THE END PANEL OF ANY WALL.

NOT FOR CONSTRUCTION


COLOR SCHEDULE

CHOOSE COLORS ACCORDING TO CHARTS LOCATED AT:
<http://www.kellyklosure.com/resource>
CLICK ON:

"26 GAUGE PAINTED IMPERIAL RIB PROFILE COLOR CHART"

ITEM	COLOR OR FINISH REQUESTED
ROOF SHEETING & RIDGE CAP	
WALL SHEETING & BASE FLASHING	
VERTICAL CORNER FLASHING	
EAVE & GABLE FLASHING	
PERS. & EQUIPMENT DOOR TRIM	
PERSONNEL DOORS	GRAY
INTERIOR LINER	GALVANIZED STEEL (WALLS ONLY)
EXPOSED INTERIOR STRUCTURAL STEEL	STANDARD RED PRIMER

EASY TO ASSEMBLE PANEL
SYSTEMS FOR RELOCATABLE
ENCLOSURES FROM WEATHER
BARRIERS TO BUILDINGS

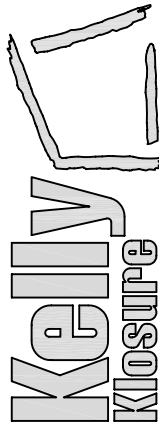

Mfr. by Kelly Group, Inc.
P.O. Box 1058 Fremont, NE 68026
Phone: 800-228-7230 Fax: 402-727-1363 Web: www.kellyklosure.com

COLOR SCHEDULE
& NOTES

SHEET 8 OF 8

PROPRIETARY INFORMATION

THIS DRAWING & THE DESIGN IT COVERS ARE THE EXCLUSIVE PROPERTY OF KELLY GROUP, INC. NO PART OF THIS DRAWING OR DESIGN MAY BE REPRODUCED OR TRANSMITTED IN ANY FORM OR BY ANY MEANS, ELECTRONIC OR MECHANICAL, INCLUDING PHOTOCOPYING, RECORDING, OR BY ANY INFORMATION STORAGE AND RETRIEVAL SYSTEM, WITHOUT THE WRITTEN PERMISSION OF KELLY GROUP, INC. OR ITS AGENTS. THE USER OR THEIR AGENTS SHALL BE RESPONSIBLE FOR OBTAINING ALL NECESSARY PERMITS AND REGULATORY AGENCIES FOR THE USE OF THIS DRAWING AND DESIGN. KELLY GROUP, INC. AND ITS AGENTS SHALL NOT BE RESPONSIBLE FOR ANY DAMAGE TO PROPERTY OR PERSONS ARISING FROM THE USE OF THIS DRAWING AND DESIGN.

PROJECT TITLE:
36"W X 19'-4"H EAVE X 36"L
P/N: KK363619

DRAWN BY:
ALEX CARSTENS
DATE:
1/24/11
APPROVED BY:
DATE:
REVISION:
DATE:
SCALE:
3/16" = 1'-0"
K.K. QUOTE NUMBER:

BUYER:
K.K. ORDER NUMBER:
BUYER P.O. NUMBER: